


52-0

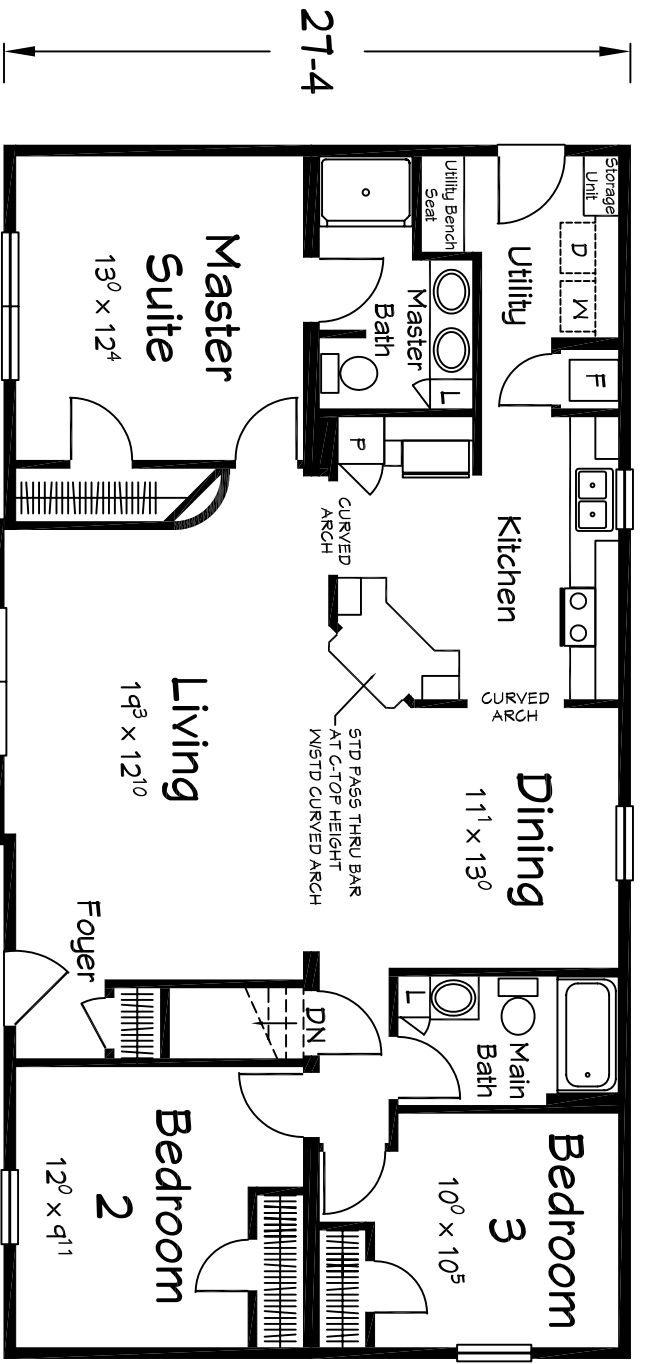

1402 Sq. Ft.

NO.	DATE	REVISION / DESCRIPTION	BY	STARTED:	DEALER:	SCALE:	CO #:
				TO SALES:	CUSTOMER:	3/16" = 1'-0"	164589
				DATE:	RC REP:	DRAWN BY:	SN:
				CONFIRM COMPLETE:	STATE:	NONE	
				PERMIT SET COMPLETE:		1st FLOOR PLAN	SHEET #:
							1 OF 2

**RITZ-CRAFT CORPORATION**